
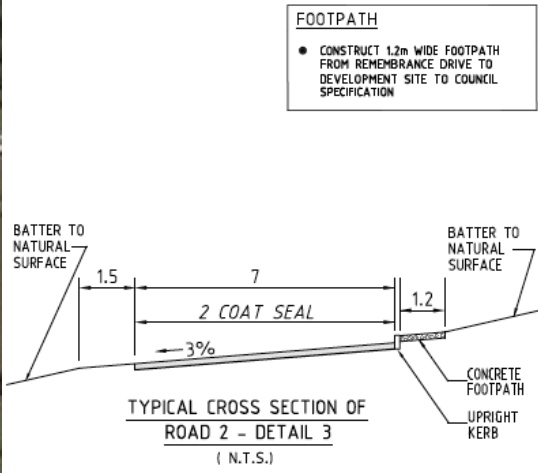
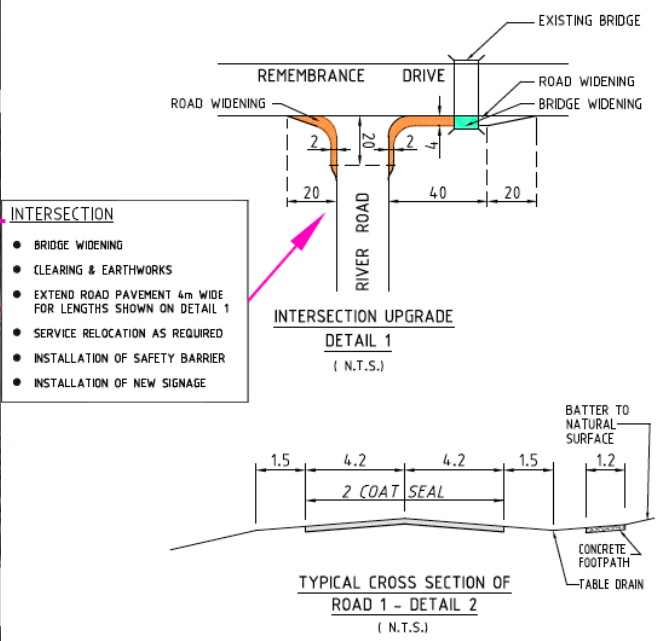


THE
ACRES
 WOLLONDILLY

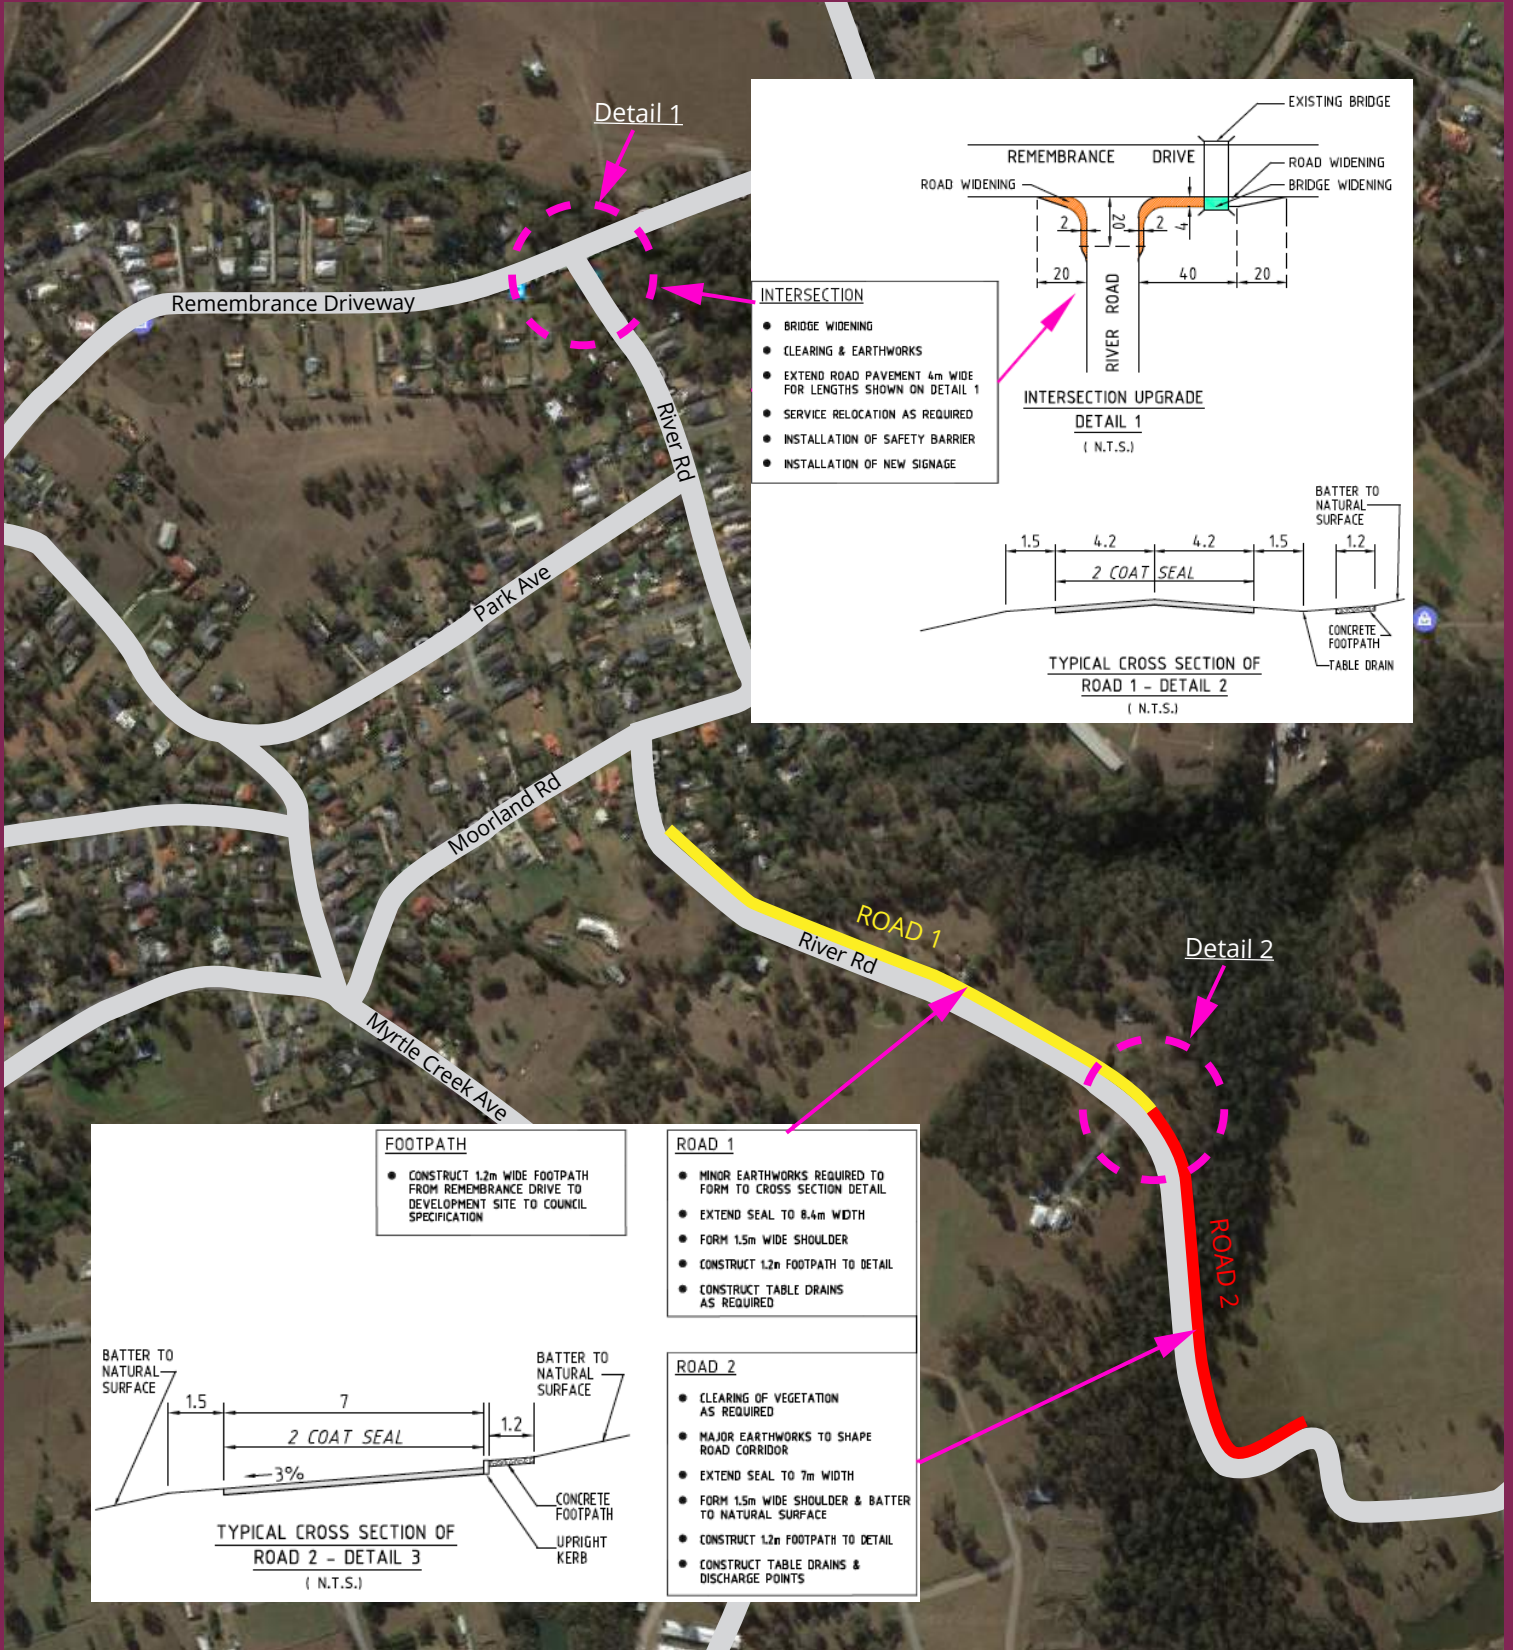

- ROAD 1**
- MINOR EARTHWORKS REQUIRED TO FORM TO CROSS SECTION DETAIL
 - EXTEND SEAL TO 8.4m WIDTH
 - FORM 1.5m WIDE SHOULDER
 - CONSTRUCT 1.2m FOOTPATH TO DETAIL
 - CONSTRUCT TABLE DRAINS AS REQUIRED
- ROAD 2**
- CLEARING OF VEGETATION AS REQUIRED
 - MAJOR EARTHWORKS TO SHAPE ROAD CORRIDOR
 - EXTEND SEAL TO 7m WIDTH
 - FORM 1.5m WIDE SHOULDER & BATTER TO NATURAL SURFACE
 - CONSTRUCT 1.2m FOOTPATH TO DETAIL
 - CONSTRUCT TABLE DRAINS & DISCHARGE POINTS

1300 487 226

THEACRES.COM.AU